

EAST
TOWER

EL. 1502'-3"
NOT ABOVE GND.

WEST
TOWER

WFLD-TV
Channel 32
(EXISTING)

WGN-TV
Channel 9
(EXISTING)


EL. 1206'-6"
NOT ABOVE GND.

GROUND ELEVATION

593 FT. AMSL
592 FT. HAAT

COORDINATES

LAT: 41° 53' 56"
LONG: 87° 37' 23"

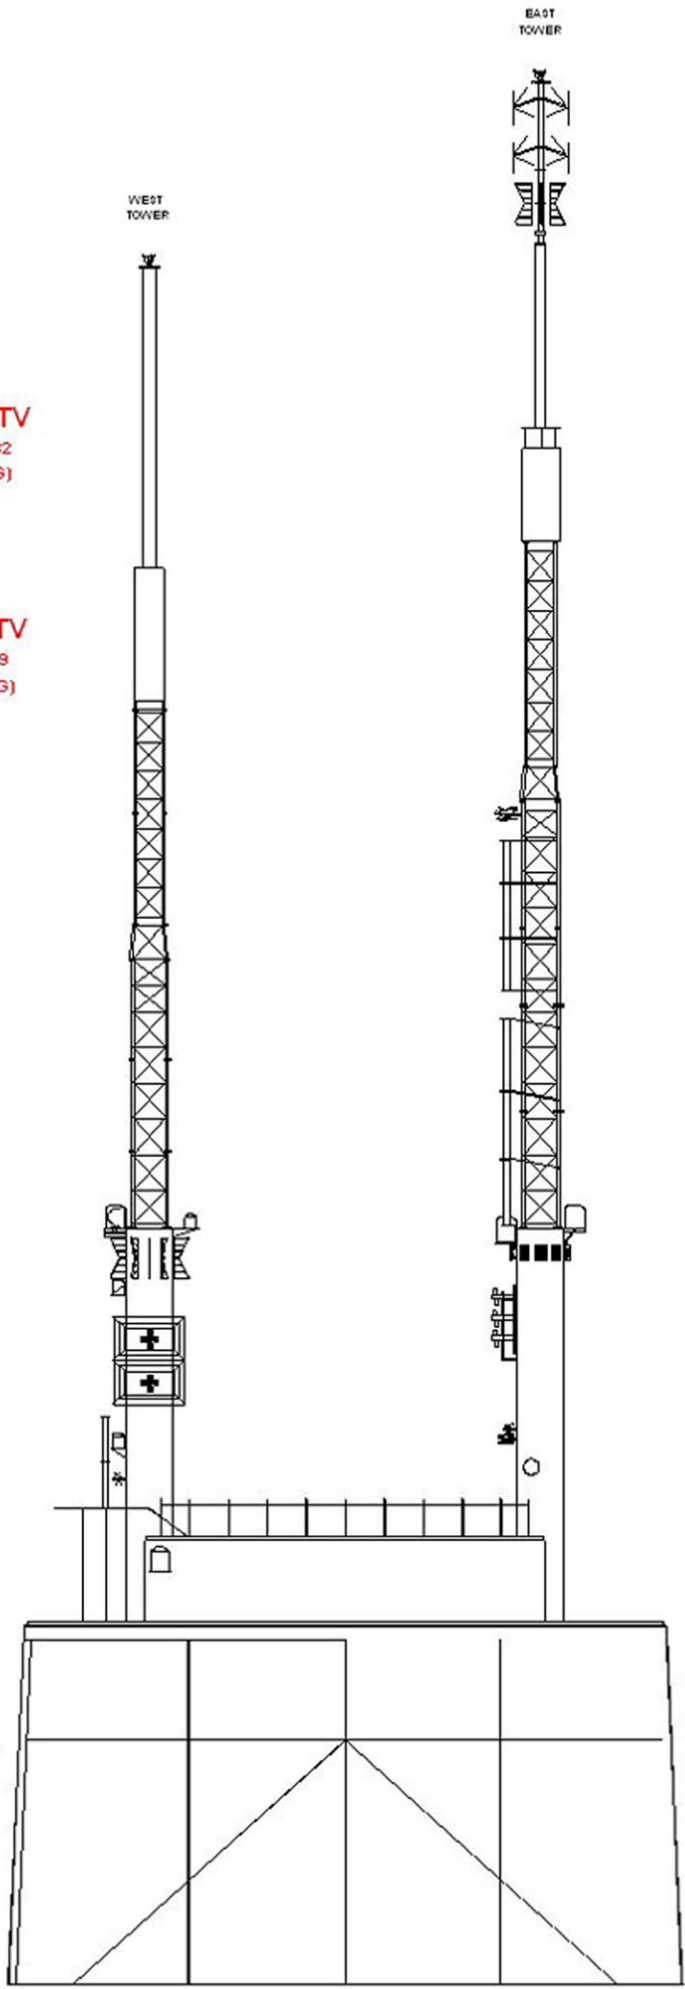

JOHN HANCOCK CENTER WEST TOWER RECONSTRUCTION SCENARIO #1			
DATE	BY	CHKD	APP'D
11-11-01	WCE	WCE	WCE
CROWI CASTLE BROADCAST USA, LLC			DISCIPLINE
John Hancock Center 375 North Michigan Ave. Suite 1325			11/10/01
Chicago, Illinois 60611			312/944-5000